




Highway 1 "South" Project

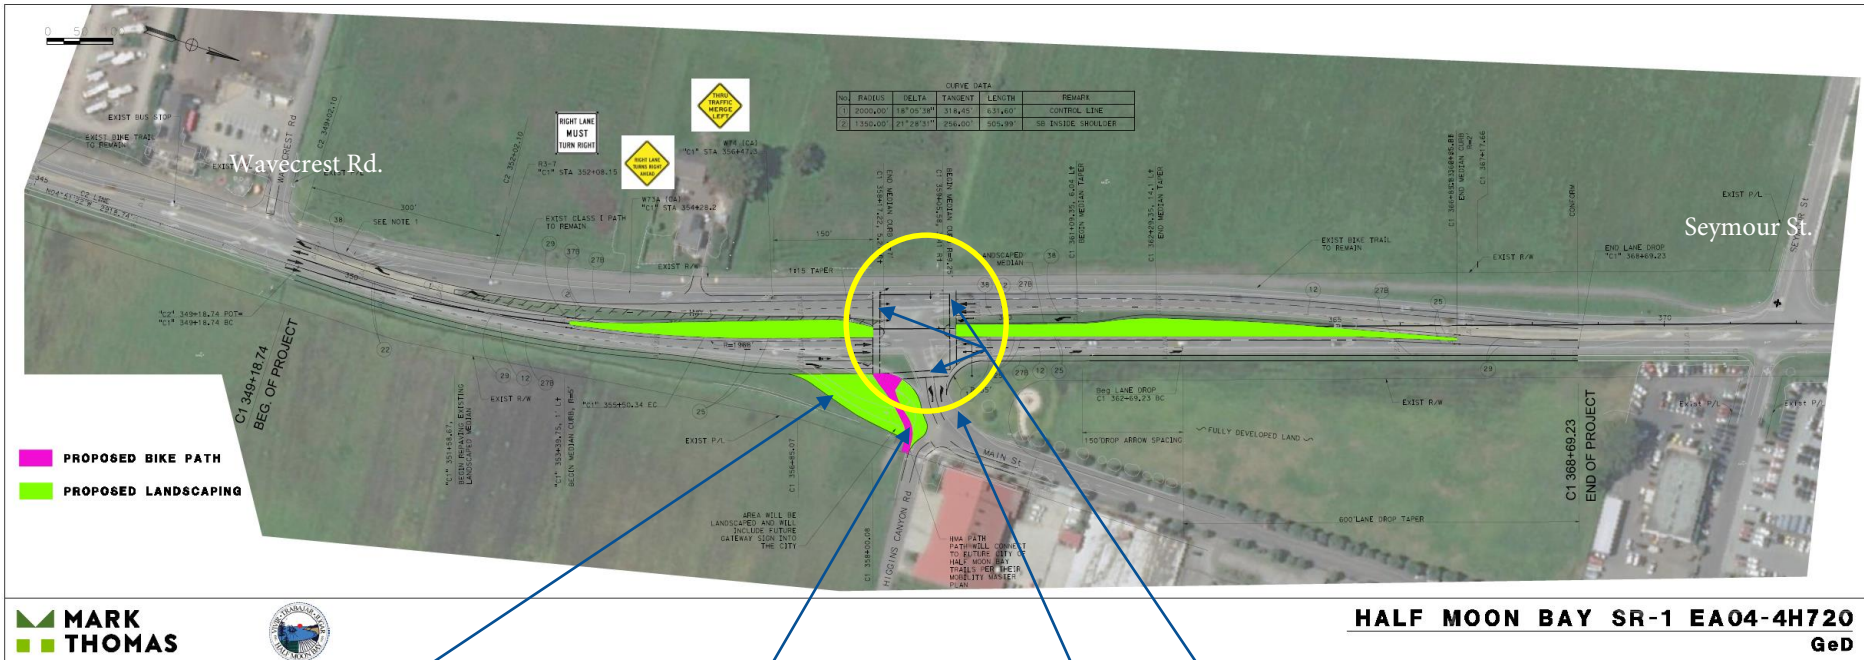

New Pedestrian Path (High-Speed Right Turn Removed)

New Signal at S. Main St

New Pedestrian Crossings

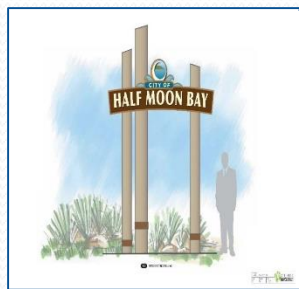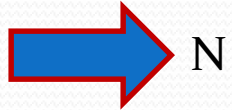

New Entry Sign



Highway 1 "South" Project

